


OPTION 2  
EXISTING KITCHEN MODIFIED

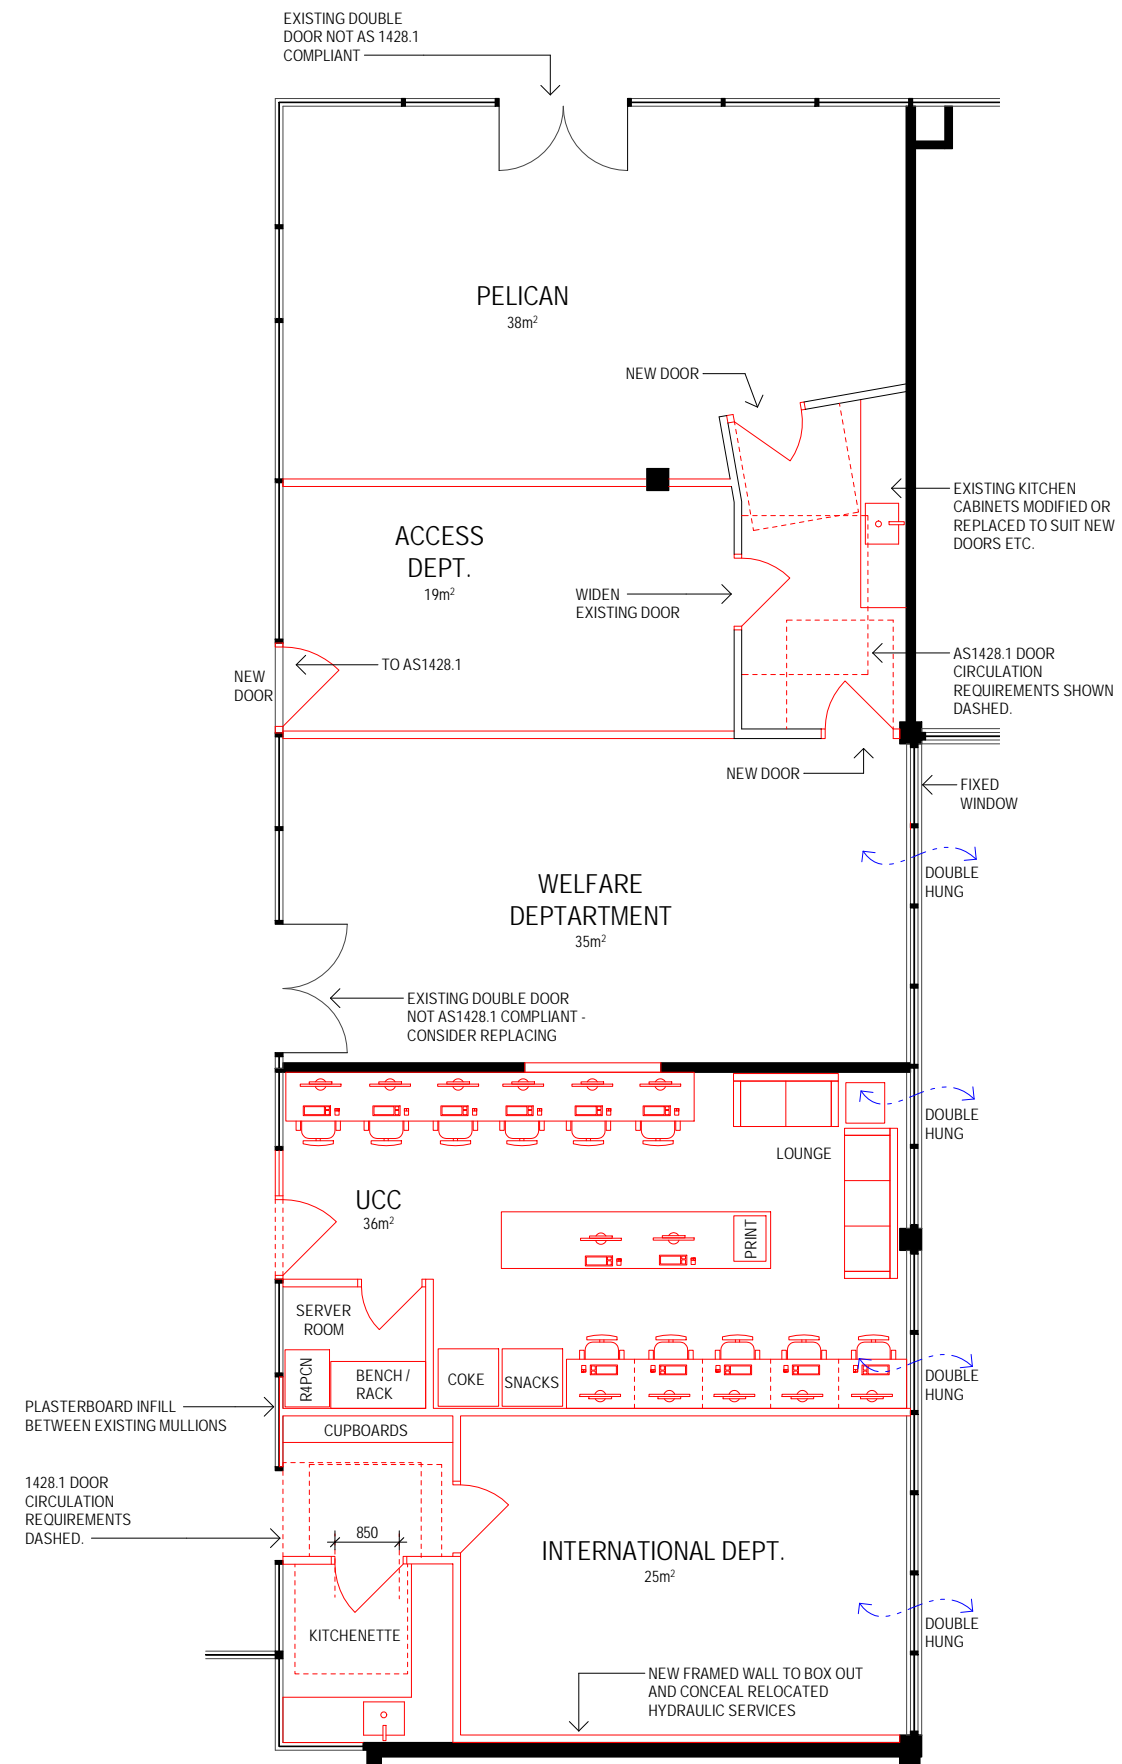

OPTION 3  
EXISTING KITCHEN MODIFIED + NEW KITCHENETTE

## UWA Guild Village Room Repurposing

DWG No: SK02 REV: A  
TITLE: Floor Plan Options SCALE: 1 : 100  
DATE: 09/07/19

FERGUSON ARCHITECTS

31 Malcolm St West Perth WA 6005  
08 9322 4044  
info@fergusonarchitects.com  
www.fergusonarchitects.com