
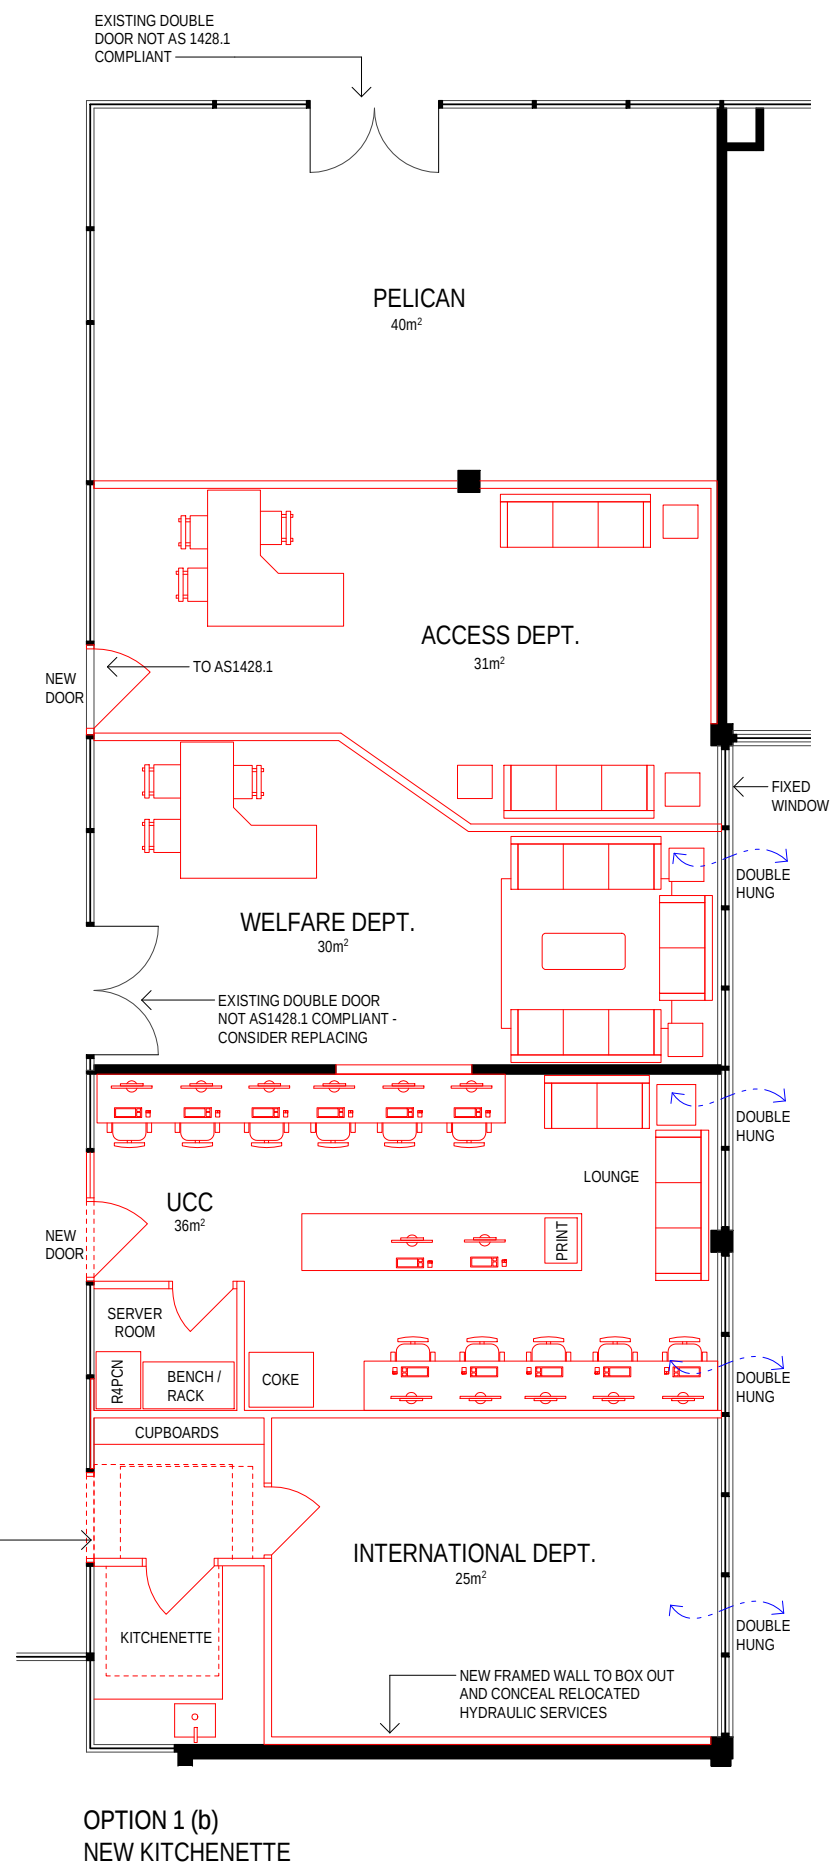


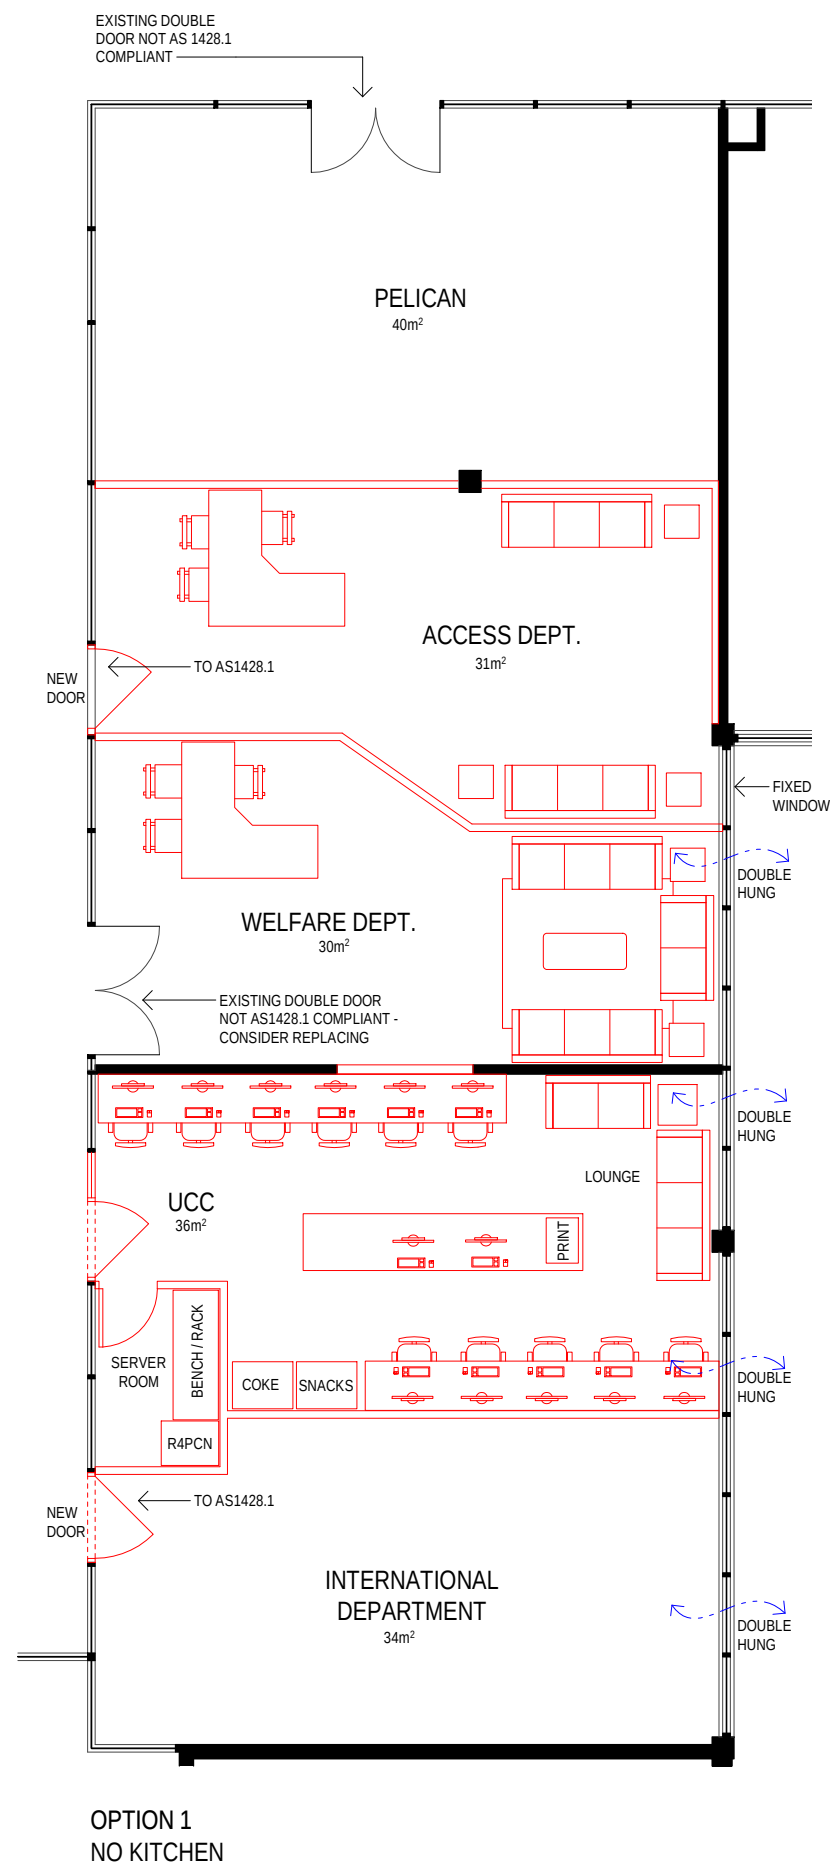

UWA Guild Village Room Repurposing

DWG No:	SK01	REV:	B
TITLE:	Floor Plan Options	SCALE:	1 : 100
DATE:	09/07/19		